


Plotted By: Perkins, Ryan. Sheet: Site/Plan - Layout/CA-103 PROPERTY EXHIBIT. January 07, 2014. 11:11:13am. K:\VIC-CVA\13160 - Wawa - Rebekka\004 - Creighton and Laburnum\CAD\Exhibits\Master Plan 2014\Master Plan Jan 2014.dwg
 This document, together with the concepts and designs presented herein, is intended only for the specific purpose and client for which it was prepared. Reuse of and improper reliance on this document without written authorization and adaptation by Kimley-Horn and Associates, Inc. shall be without liability to Kimley-Horn and Associates, Inc.

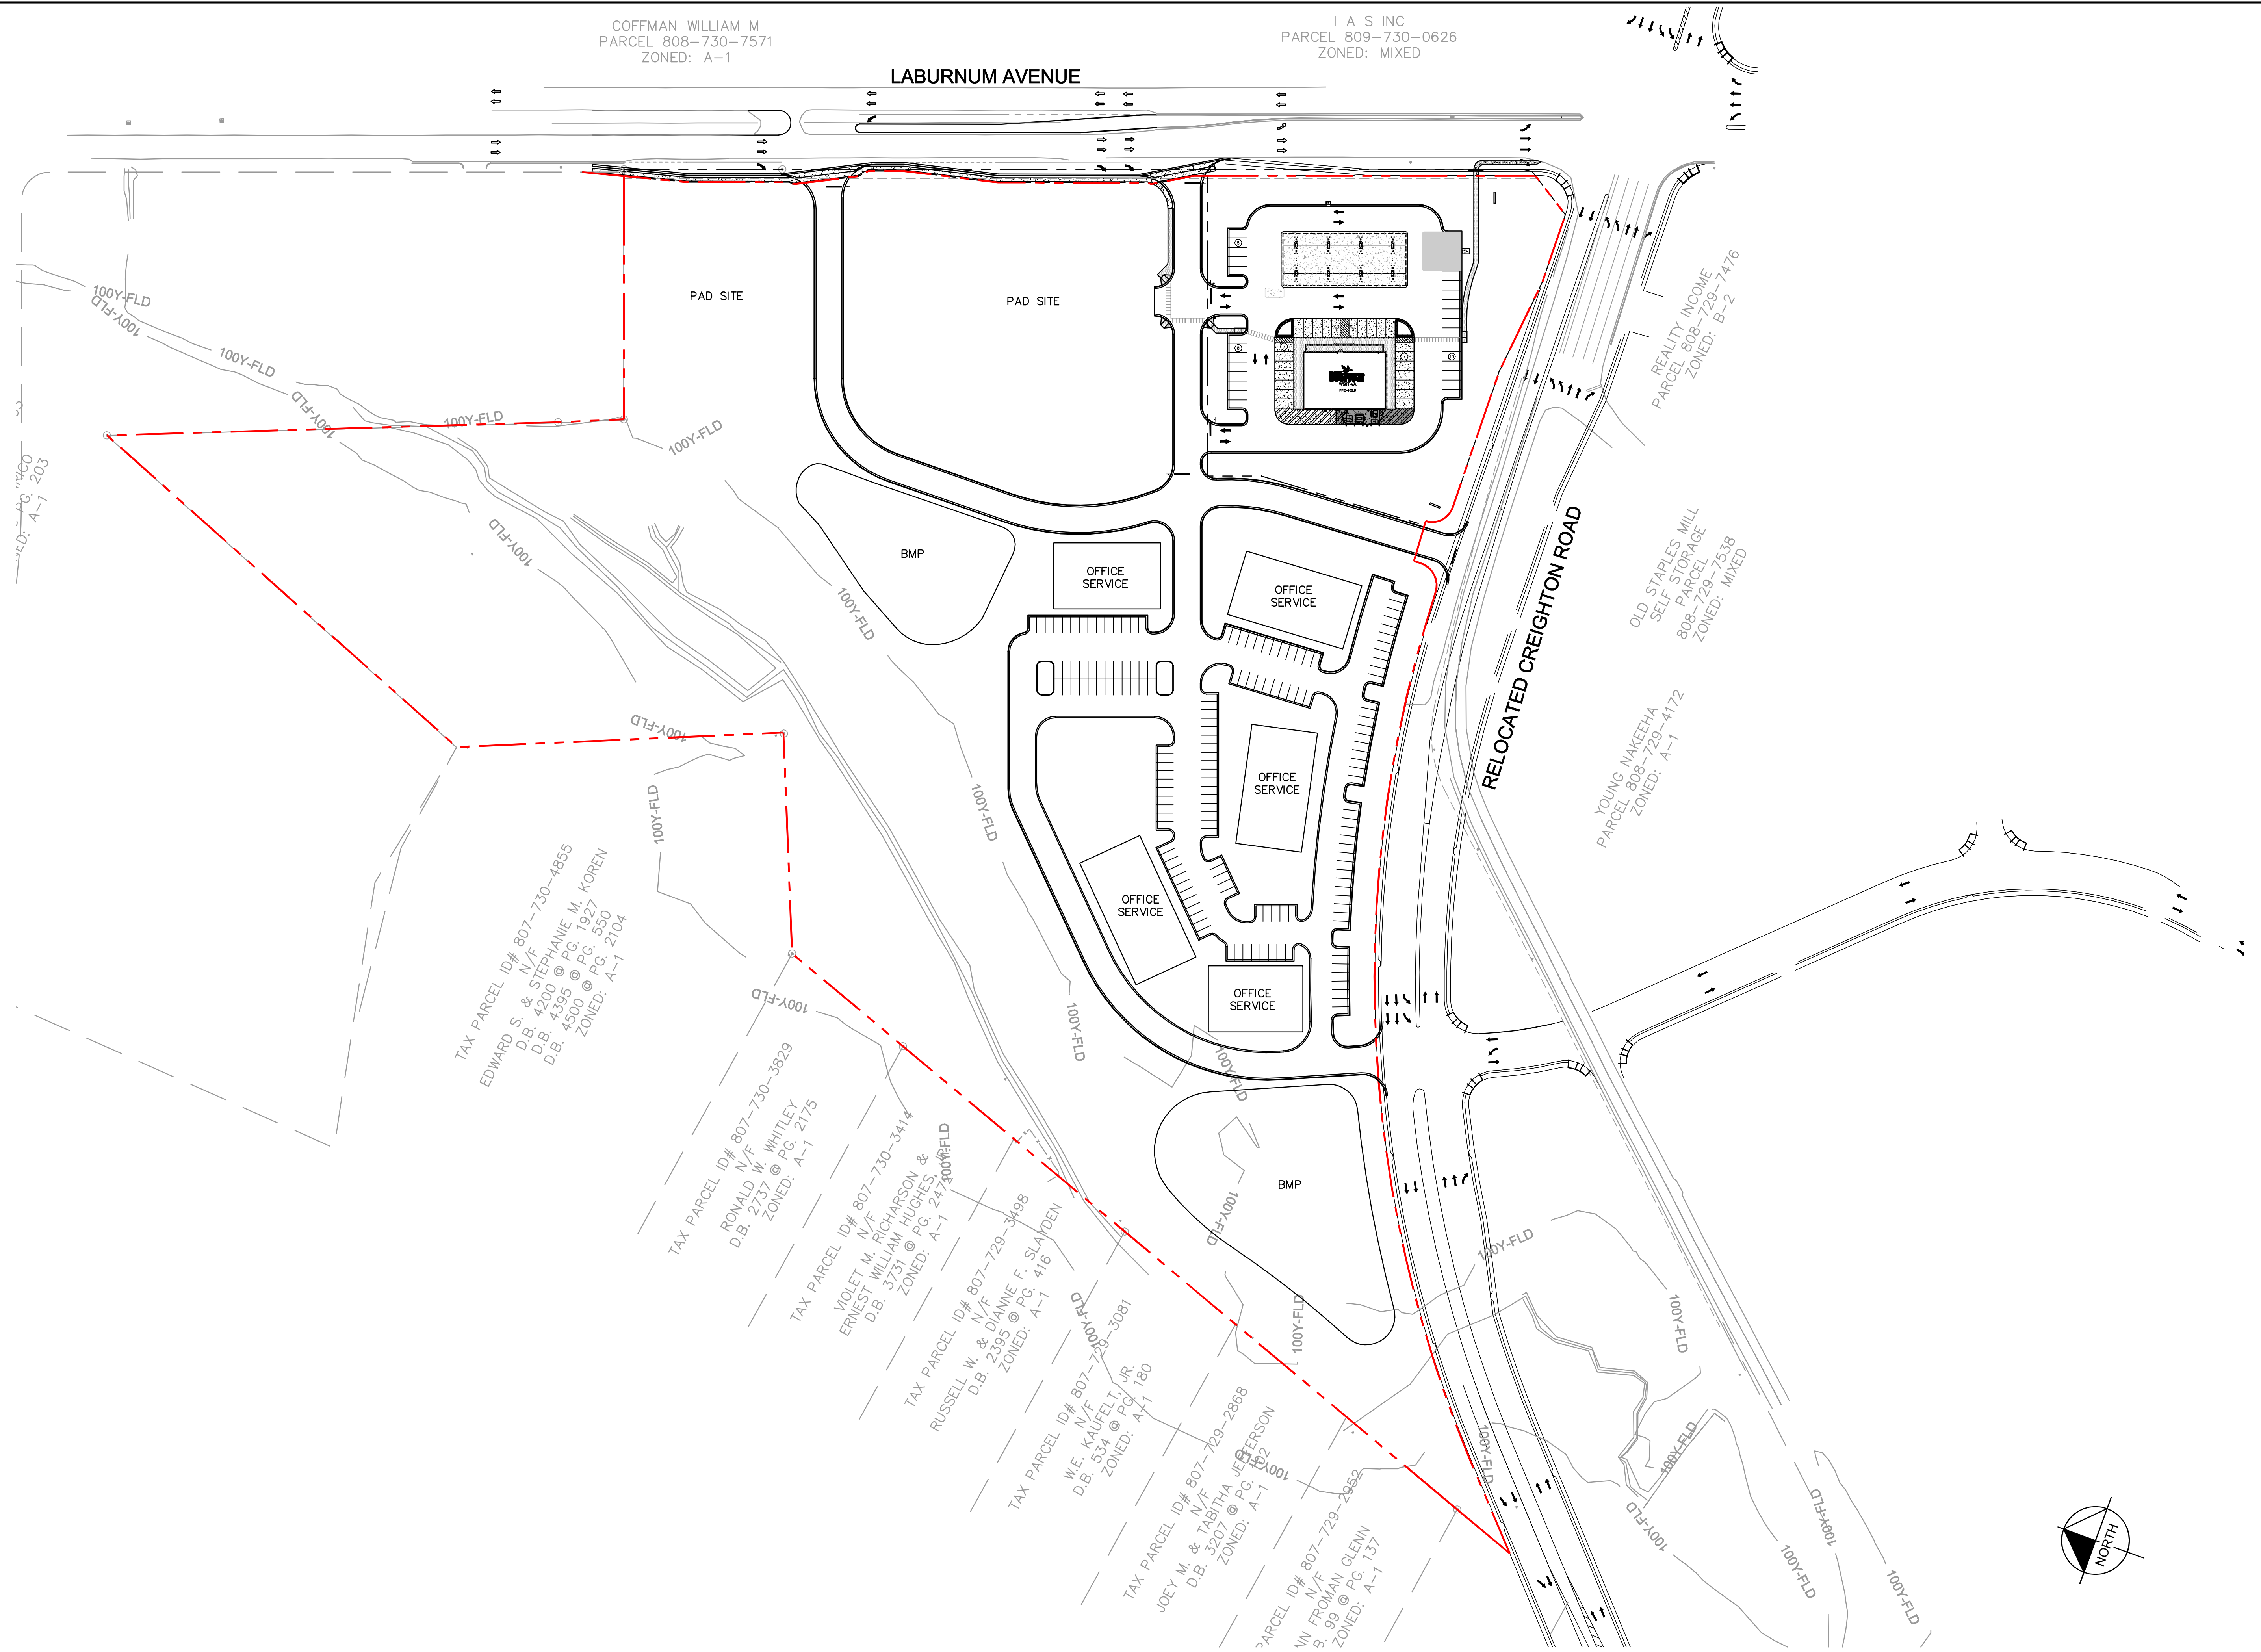

WAWA CREIGHTON RD & LABURNUM AVE PREPARED FOR THE REBKEE CO. HENRICO COUNTY VIRGINIA	MASTER PLAN EXHIBIT		KHA PROJECT 113160004
	SHEET NUMBER MP-1	DATE 1/6/2014	SCALE AS SHOWN DESIGNED BY RRP DRAWN BY DHL CHECKED BY RRP
Kimley-Horn and Associates, Inc. © 2014 KIMLEY-HORN AND ASSOCIATES, INC. 1700 WILLOW LAWN DR, SUITE 200, RICHMOND, VA, 23230 PHONE: 804-673-3982 FAX: 804-673-3980 WWW.KIMLEY-HORN.COM			REVISIONS No. DATE BY